


# PEDRAS BRANÇAS

RESIDENCES

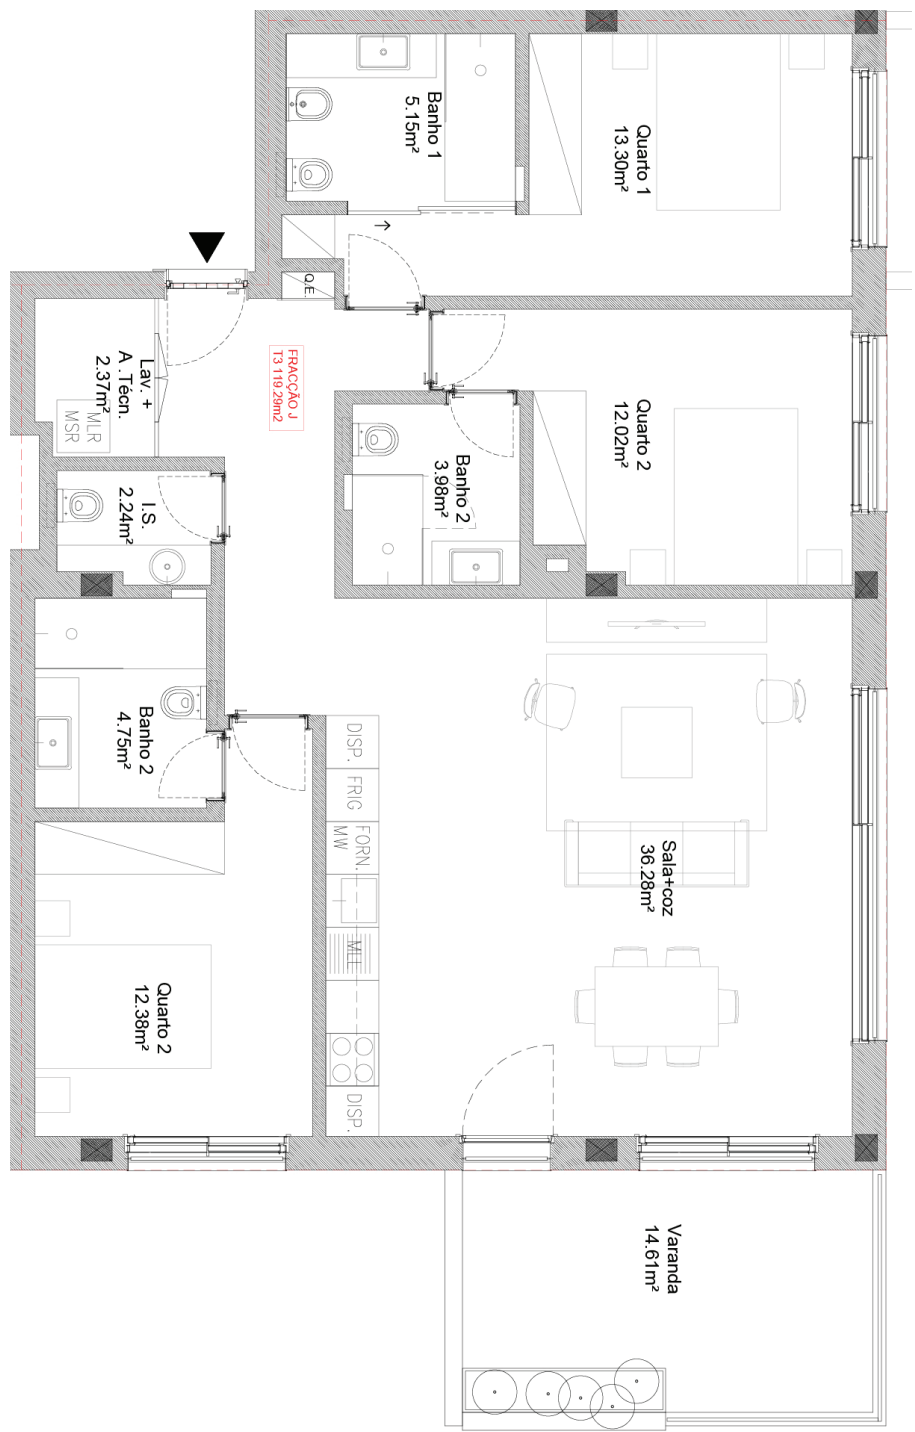

119 m²

ÁREA BRUTA HABITACIONAL  
GROSS LIVING AREA

14 m²

VARANDA  
BALCONY

FRAÇÃO J  
P1

T3  
EXP. SOLAR: NASCENTE E SUL  
SUN EXPOSURE: EAST AND SOUTH

AVISO LEGAL: As informações e imagens contidas nesta planta são meramente indicativas e podem estar sujeitas a alterações ou variações devido a requisitos técnicos, construtivos ou legais; durante a execução da obra a promotora poderá ter de implementar alterações impostas pela Câmara Municipal, ou por outras entidades ou prestadores de serviços.

LEGAL NOTICE: The information and images contained in this plan are merely indicative and may be subject to changes or variations due to technical, constructive or legal requirements; during the execution of the work the developer may have to implement changes imposed by the City Council, or other entities or service providers.

# PEDRAS BRANÇAS

## RESIDENCES



**31 m<sup>2</sup>**  
ÁREA GARAGEM  
GARAGE AREA

**ÁREA TOTAL TOTAL AREA 164 m<sup>2</sup>**

**AVISO LEGAL:** As informações e imagens contidas nesta planta são meramente indicativas e podem estar sujeitas a alterações ou variações devido a requisitos técnicos, construtivos ou legais; durante a execução da obra a promotora poderá ter de implementar alterações impostas pela Câmara Municipal, ou por outras entidades ou prestadores de serviços.

**LEGAL NOTICE:** The information and images contained in this plan are merely indicative and may be subject to changes or variations due to technical, constructive or legal requirements; during the execution of the work the developer may have to implement changes imposed by the City Council, or other entities or service providers.