

# PEDRAS BRANÇAS

RESIDENCES



95 m<sup>2</sup>

ÁREA BRUTA HABITACIONAL  
GROSS LIVING AREA

31 m<sup>2</sup>

ÁREA EXTERIOR PRIVATIVA  
PRIVATE OUTDOOR AREA



FRAÇÃO A T2  
R/C EXPOSIÇÃO SOLAR: POENTE  
SUN EXPOSURE: WEST

AVISO LEGAL: As informações e imagens contidas nesta planta são meramente indicativas e podem estar sujeitas a alterações ou variações devido a requisitos técnicos, construtivos ou legais; durante a execução da obra a promotora poderá ter de implementar alterações impostas pela Câmara Municipal, ou por outras entidades ou prestadores de serviços.

LEGAL NOTICE: The information and images contained in this plan are merely indicative and may be subject to changes or variations due to technical, constructive or legal requirements; during the execution of the work the developer may have to implement changes imposed by the City Council, or other entities or service providers.

# PEDRAS BRANÇAS

## RESIDENCES

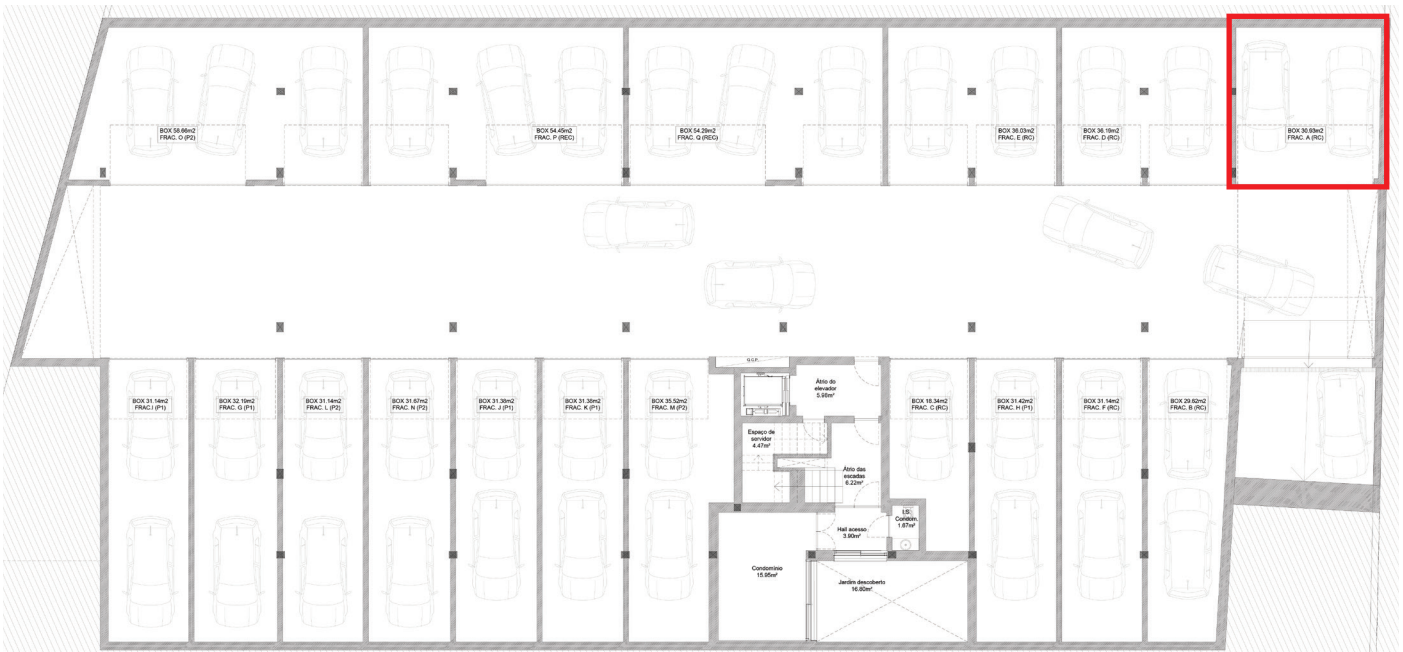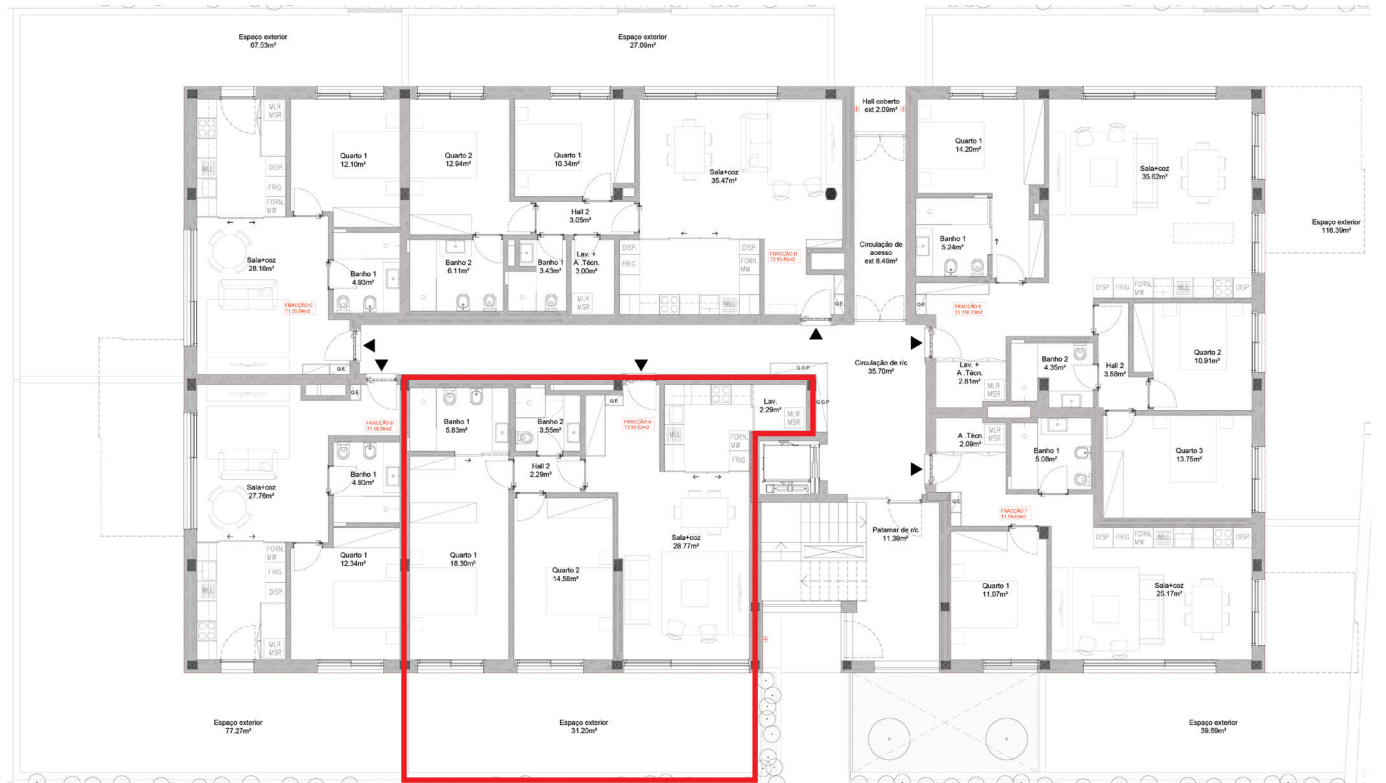

**30 m<sup>2</sup>**  
ÁREA GARAGEM  
GARAGE AREA

**ÁREA TOTAL TOTAL AREA 156 m<sup>2</sup>**

**AVISO LEGAL:** As informações e imagens contidas nesta planta são meramente indicativas e podem estar sujeitas a alterações ou variações devido a requisitos técnicos, construtivos ou legais; durante a execução da obra a promotora poderá ter de implementar alterações impostas pela Câmara Municipal, ou por outras entidades ou prestadores de serviços.

**LEGAL NOTICE:** The information and images contained in this plan are merely indicative and may be subject to changes or variations due to technical, constructive or legal requirements; during the execution of the work the developer may have to implement changes imposed by the City Council, or other entities or service providers.