


# PEDRAS BRANÇAS

## RESIDENCES

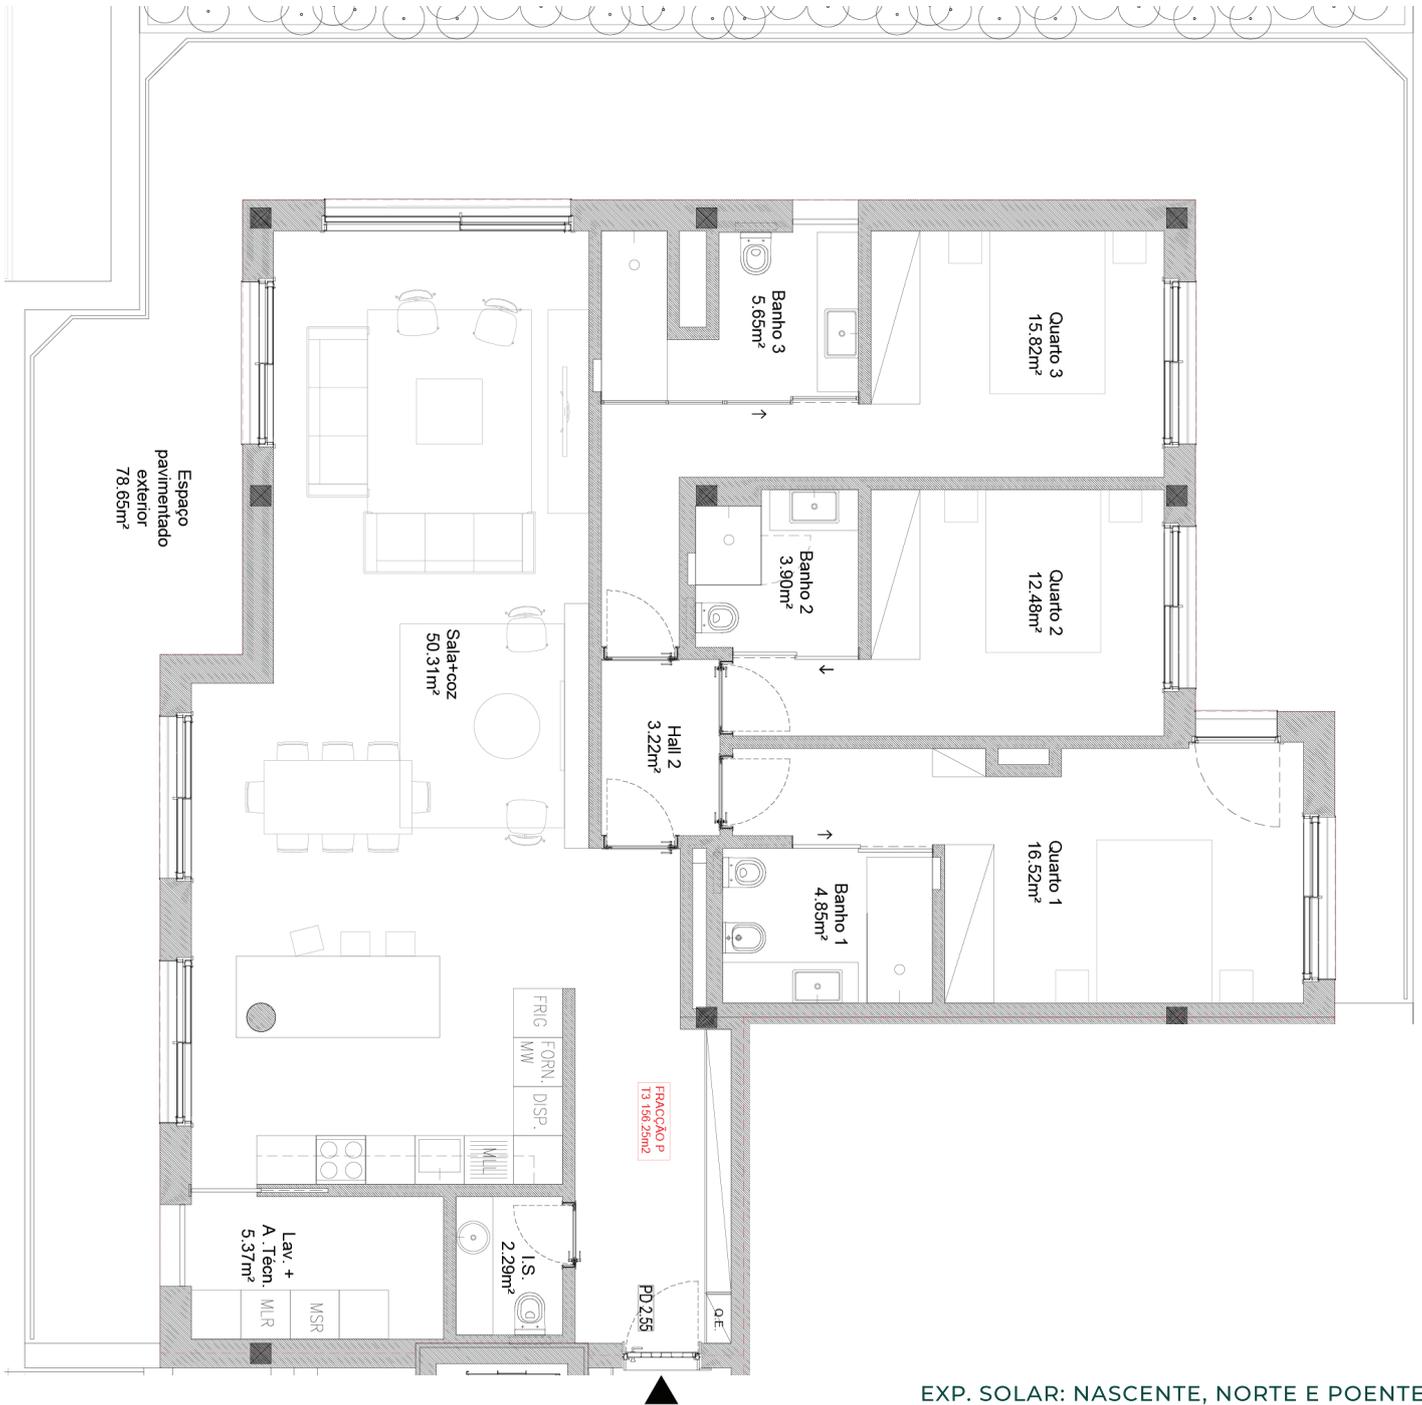

EXP. SOLAR: NASCENTE, NORTE E POENTE  
SUN EXPOSURE: EAST, NORTH AND WEST

**156 m<sup>2</sup>**

ÁREA BRUTA HABITACIONAL  
GROSS LIVING AREA

**78 m<sup>2</sup>**

ÁREA EXTERIOR PRIVATIVA  
PRIVATE OUTDOOR AREA

**FRAÇÃO P**

**RECUADO PENTHOUSE**

**T3**

AVISO LEGAL: As informações e imagens contidas nesta planta são meramente indicativas e podem estar sujeitas a alterações ou variações devido a requisitos técnicos, construtivos ou legais; durante a execução da obra a promotora poderá ter de implementar alterações impostas pela Câmara Municipal, ou por outras entidades ou prestadores de serviços.

LEGAL NOTICE: The information and images contained in this plan are merely indicative and may be subject to changes or variations due to technical, constructive or legal requirements; during the execution of the work the developer may have to implement changes imposed by the City Council, or other entities or service providers.

# PEDRAS BRANÇAS

## RESIDENCES



**54 m<sup>2</sup>**  
 ÁREA GARAGEM  
 GARAGE AREA

**ÁREA TOTAL TOTAL AREA 288 m<sup>2</sup>**

AVISO LEGAL: As informações e imagens contidas nesta planta são meramente indicativas e podem estar sujeitas a alterações ou variações devido a requisitos técnicos, construtivos ou legais; durante a execução da obra a promotora poderá ter de implementar alterações impostas pela Câmara Municipal, ou por outras entidades ou prestadores de serviços.

LEGAL NOTICE: The information and images contained in this plan are merely indicative and may be subject to changes or variations due to technical, constructive or legal requirements; during the execution of the work the developer may have to implement changes imposed by the City Council, or other entities or service providers.