


PEDRAS BRANÇAS

RESIDENCES

EXP. SOLAR: NASCENTE, SUL E POENTE
SUN EXPOSURE: EAST, SOUTH AND WEST

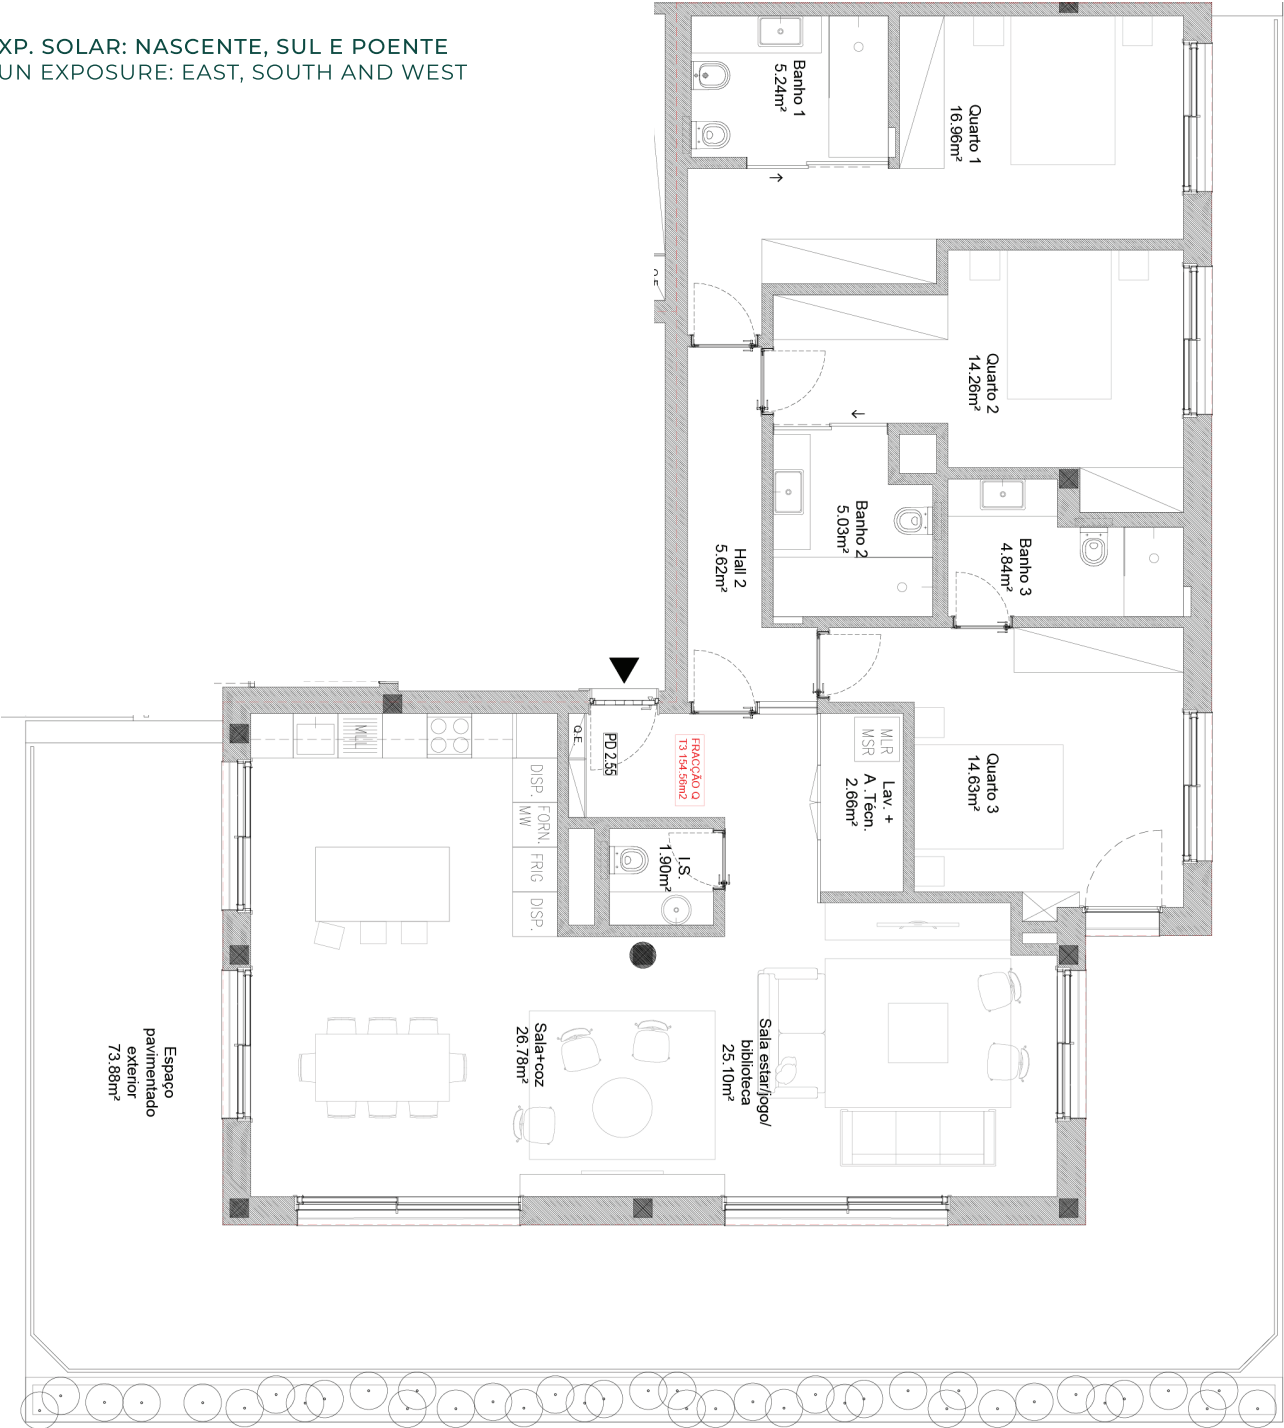

154 m²

ÁREA BRUTA HABITACIONAL
GROSS LIVING AREA

73 m²

ÁREA EXTERIOR PRIVATIVA
PRIVATE OUTDOOR AREA

FRAÇÃO Q T3
RECUADO PENTHOUSE

AVISO LEGAL: As informações e imagens contidas nesta planta são meramente indicativas e podem estar sujeitas a alterações ou variações devido a requisitos técnicos, construtivos ou legais; durante a execução da obra a promotora poderá ter de implementar alterações impostas pela Câmara Municipal, ou por outras entidades ou prestadores de serviços.
LEGAL NOTICE: The information and images contained in this plan are merely indicative and may be subject to changes or variations due to technical, constructive or legal requirements; during the execution of the work the developer may have to implement changes imposed by the City Council, or other entities or service providers.

PEDRAS BRANÇAS

RESIDENCES



54 m²
ÁREA GARAGEM
GARAGE AREA

ÁREA TOTAL TOTAL AREA 281 m²

AVISO LEGAL: As informações e imagens contidas nesta planta são meramente indicativas e podem estar sujeitas a alterações ou variações devido a requisitos técnicos, construtivos ou legais; durante a execução da obra a promotora poderá ter de implementar alterações impostas pela Câmara Municipal, ou por outras entidades ou prestadores de serviços.

LEGAL NOTICE: The information and images contained in this plan are merely indicative and may be subject to changes or variations due to technical, constructive or legal requirements; during the execution of the work the developer may have to implement changes imposed by the City Council, or other entities or service providers.